

Site Plan



CITY OF LAWRENCE


Location

LAWRENCE MULTIMODAL TRANSFER CENTER

SCHEMATIC DESIGN



Castlespinkle Corporate Park
375 Esopus Road, Suite 200
Wilkes-Barre, PA 18221
www.wendelcorp.com
p. 718.688.0786 f. 877.263.6335
Wendel LLC Architecture, Engineering, Surveying and
Landscape Architecture, LLC

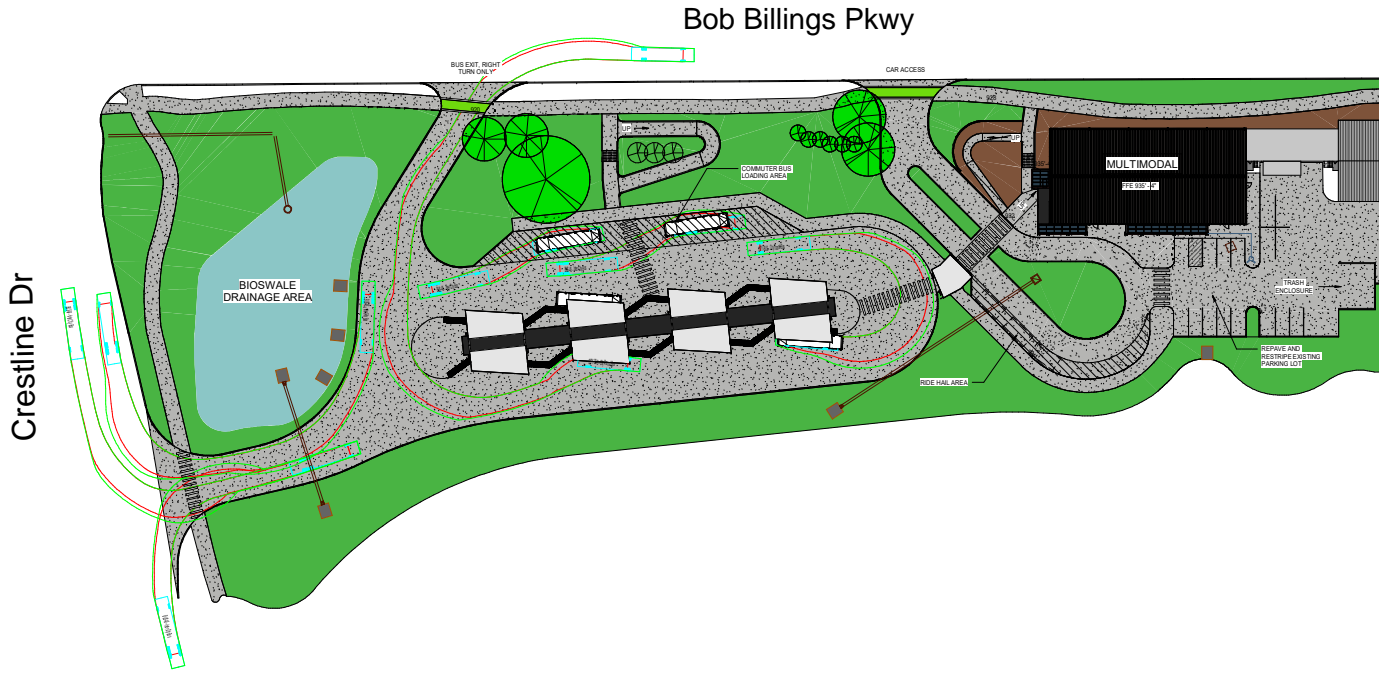

THIS DOCUMENT AND THE DATA HEREON ARE THE PROPERTY OF WENDEL LLC. NO PART OF THIS DOCUMENT, INCLUDING THE DATA AND ANY INFORMATION CONTAINED HEREIN, SHALL BE REPRODUCED OR TRANSMITTED IN ANY FORM OR BY ANY MEANS, ELECTRONIC OR MECHANICAL, INCLUDING PHOTOCOPYING, RECORDING, OR BY ANY INFORMATION STORAGE AND RETRIEVAL SYSTEM, WITHOUT THE WRITTEN PERMISSION OF WENDEL LLC. ANY UNAUTHORIZED USE OF THIS DOCUMENT SHALL BE AT THE USER'S SOLE RISK AND WITHOUT LIABILITY TO WENDEL LLC.

NO.	REVISIONS	DATE

ARCHITECTURAL SITE PLAN

DATE: 12-13-2021
SCALE: 1/32" = 1'-0"
DRAWN: TWP
CHECKED: SRN
PROJECT NO.: 610401
DWG. NO.:

G100

1 SITE PLAN
SCALE: 1/32" = 1'-0"