


Floor Plan

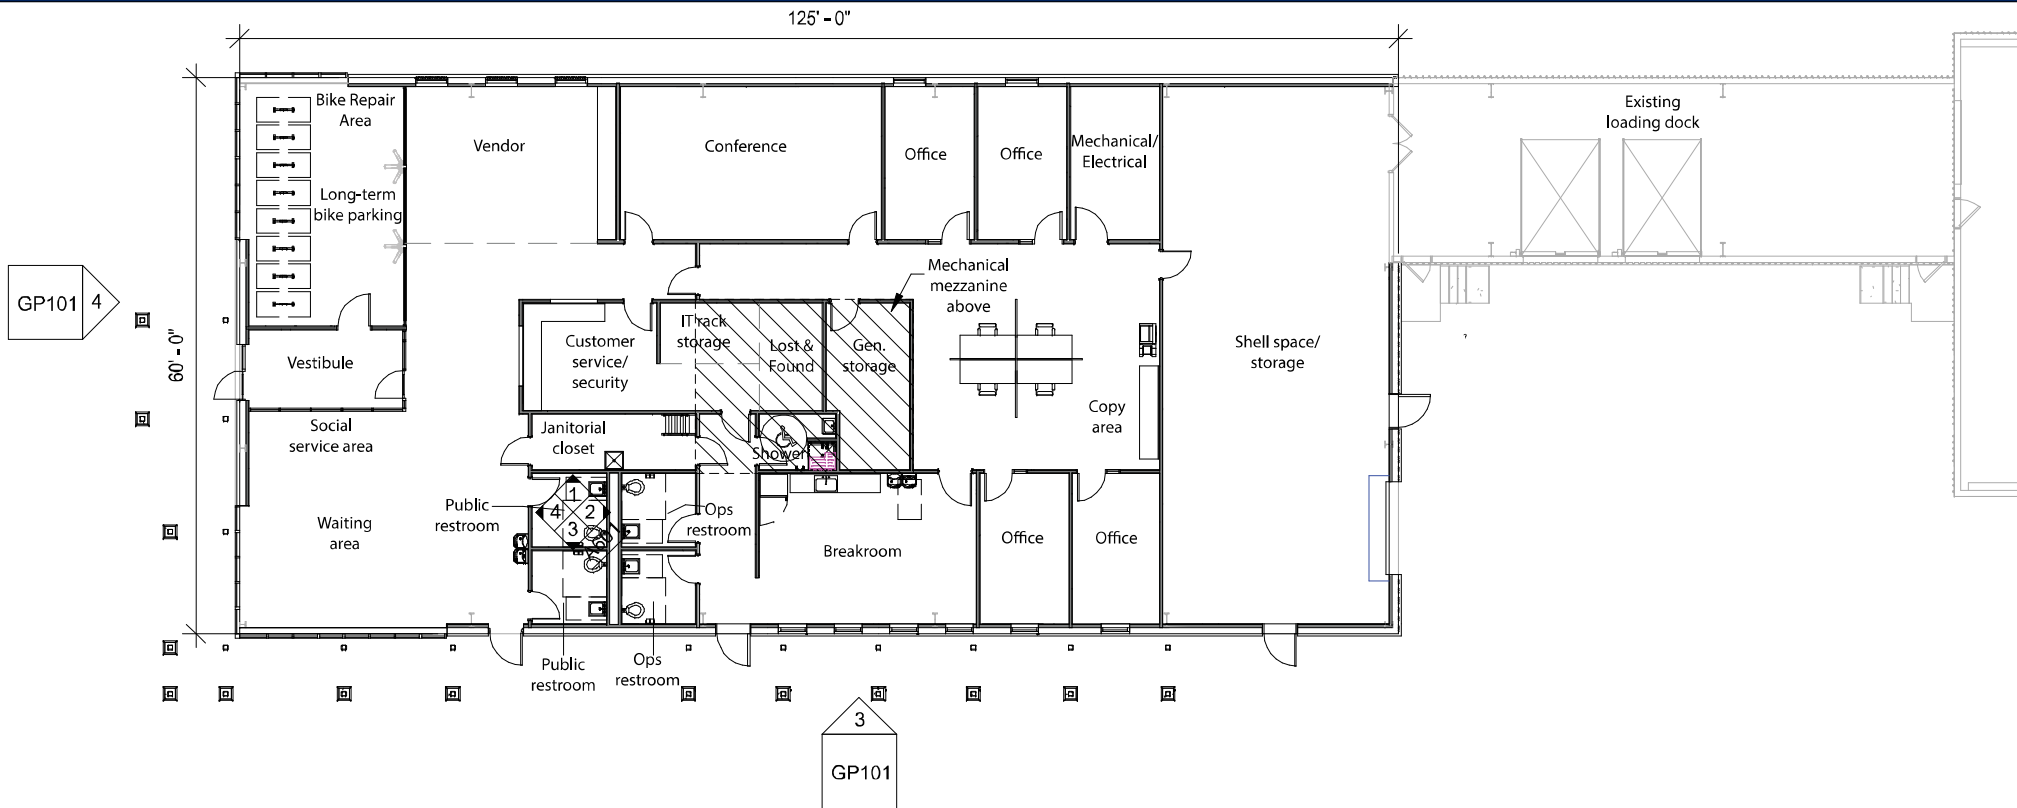

1 FLOOR PLAN